



FOR DISCUSSION ONLY

VISUAL IMPACT OF BUILDING BULK & MASSING WILL BE SCREENED BY THE 50-10% DENSITY OF THE TREED LANDSCAPE COVER




ABC CROSS SECTION PLAN
1:2000



SECTION A
1:500 AT A1

FROM LOWER BEACH POSITION THE HEADLAND GRADES CONCEAL THE MAJORITY OF THE APARTMENTS & ALL OF THE HIGH RIDGELINE COASTAL VILLAS.

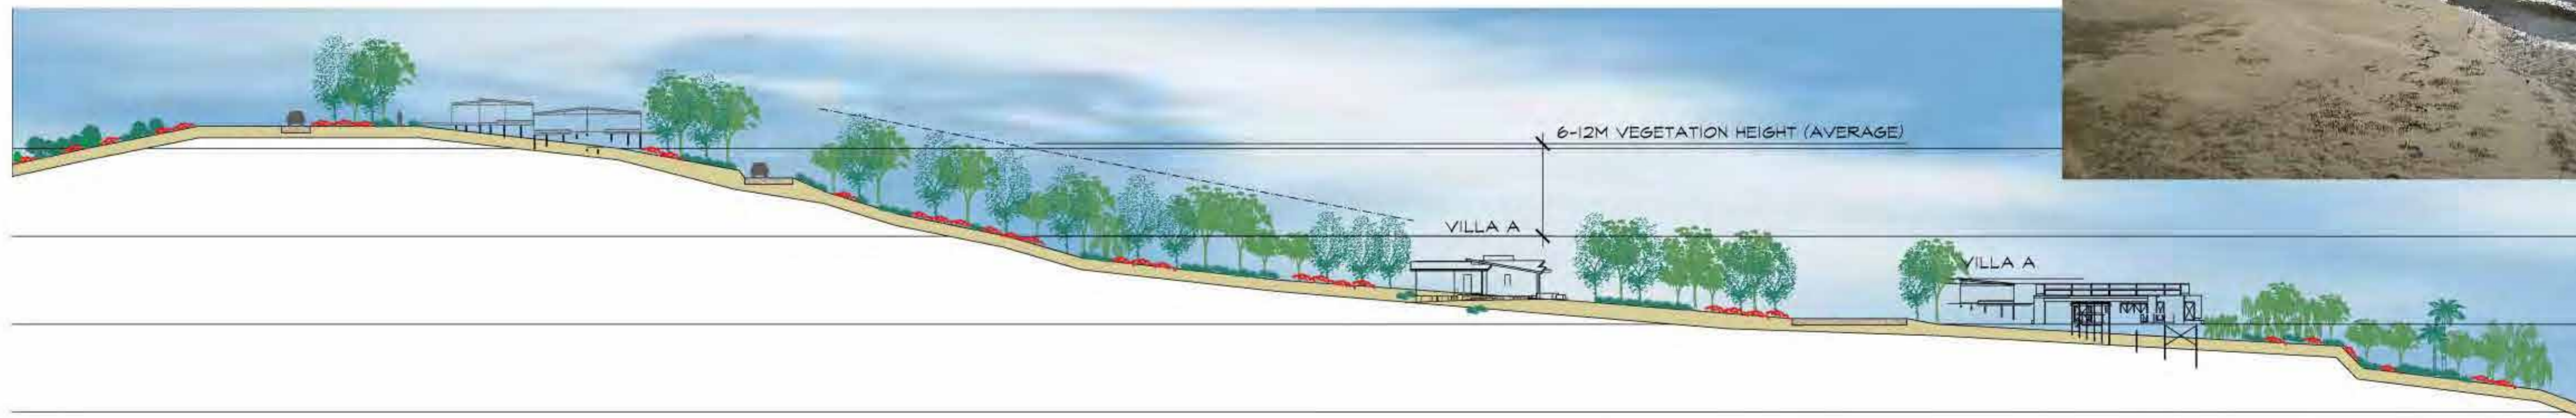

SECTION B
1:500 AT A1

TURTLE STREET BEACH RESORT
CURTIS ISLAND
CLIENT: QRE PTY LTD
PROJECT NO: 100807.30
PLANS IN SERIES: 3 OF 6
DATE: SEPT. 2010

