


CROSS SECTION A


1: 500 AT A1

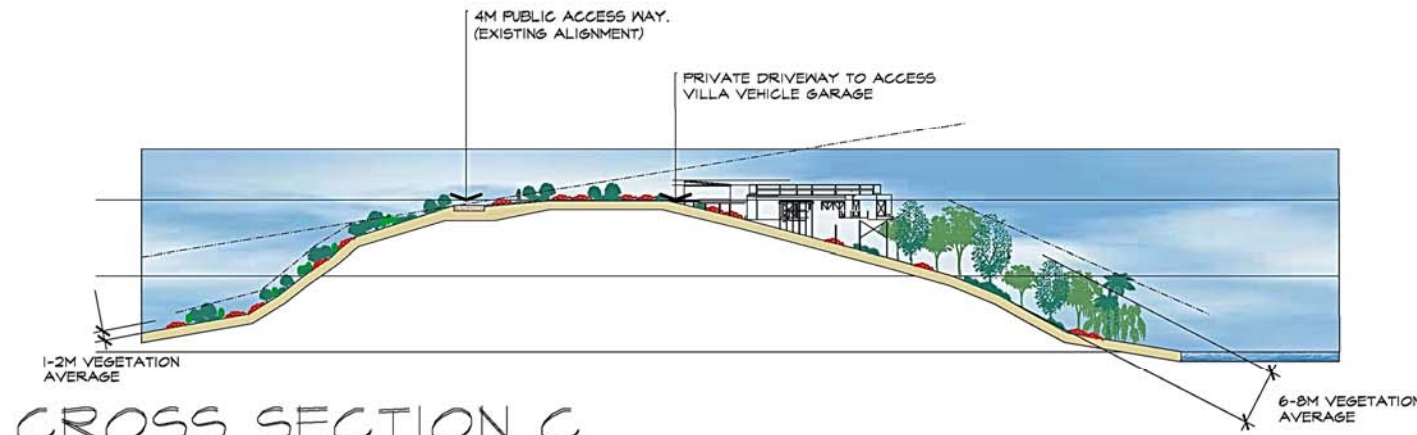

CROSS SECTION C

1: 500 AT A1

NOTE:
ACCESS TO VILLAS IS VIA "A PUBLIC ACCESS WAY" WITH INDIVIDUAL CROSSOVERS LEADING TO CONTOURED (LOW PROFILE) PRIVATE DRIVEWAYS TO EACH (OR A CLUSTER OF) VILLAS.
A SINGLE AND SHARED PUBLIC ACCESS WAY ALONG THE HEADLAND IS PREFERRED FOR VISUAL ENVIRONMENTAL AND IMPACT REASONS.

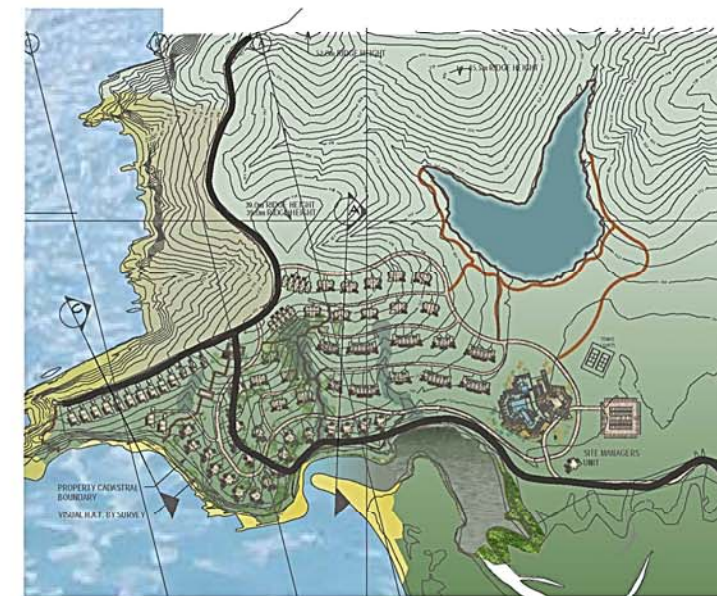

CROSS SECTIONS

1: 5000 AT A1



TURTLE STREET BEACH RESORT
CURTIS ISLAND
CLIENT: QRE PTY LTD
PROJECT NO: 100807.20
PLANS IN SERIES: 5 OF 5
DATE: SEPT. 2010

