





ROAD SECTIONS

1: 5000 AT A1

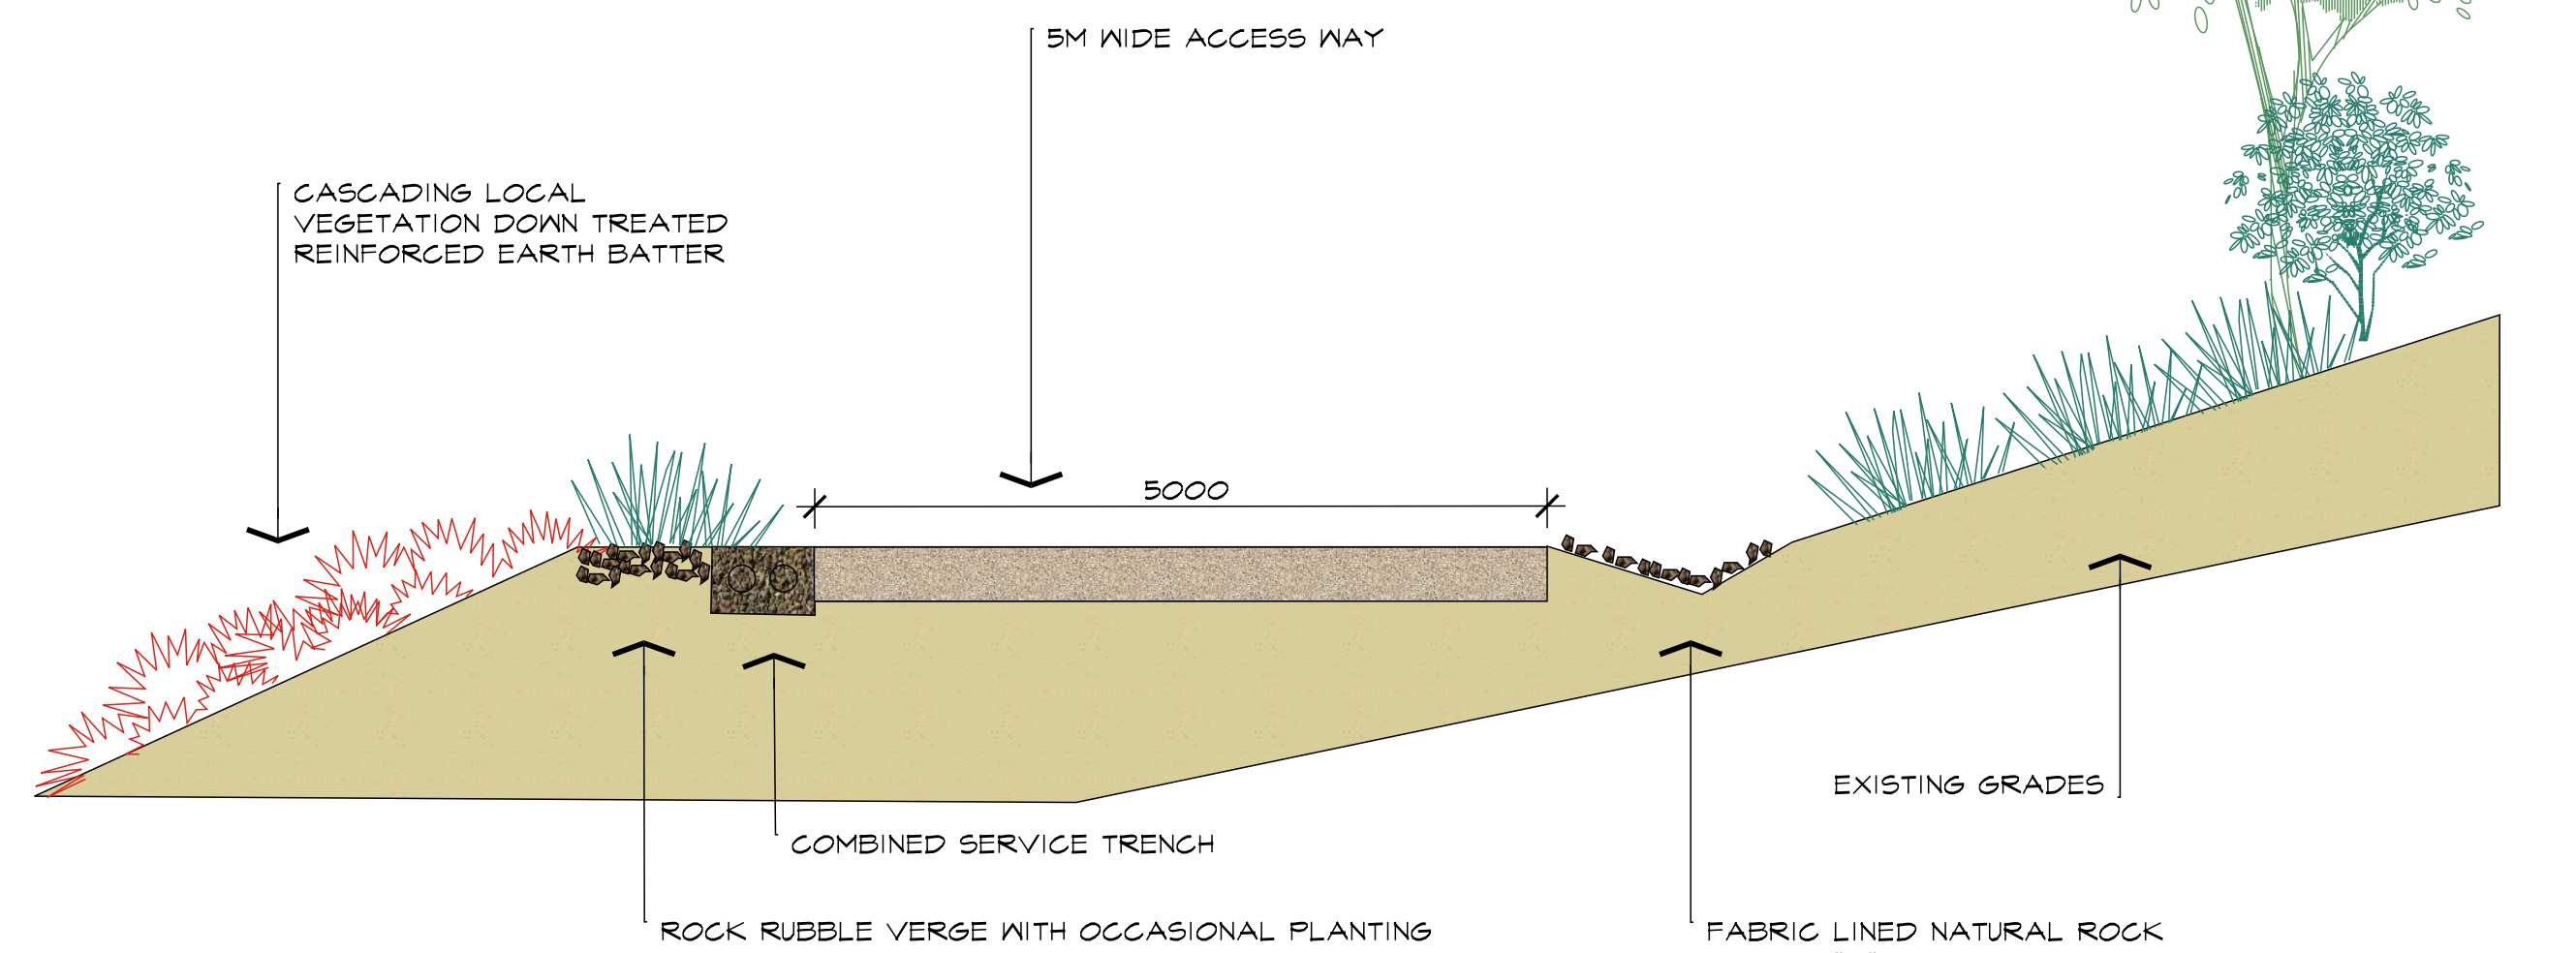




TYPICAL 5.0M ACCESS WAY

5.0M MAX ROAD WIDTH
MAIN LOOP AND FACILITY ACCESS ONLY

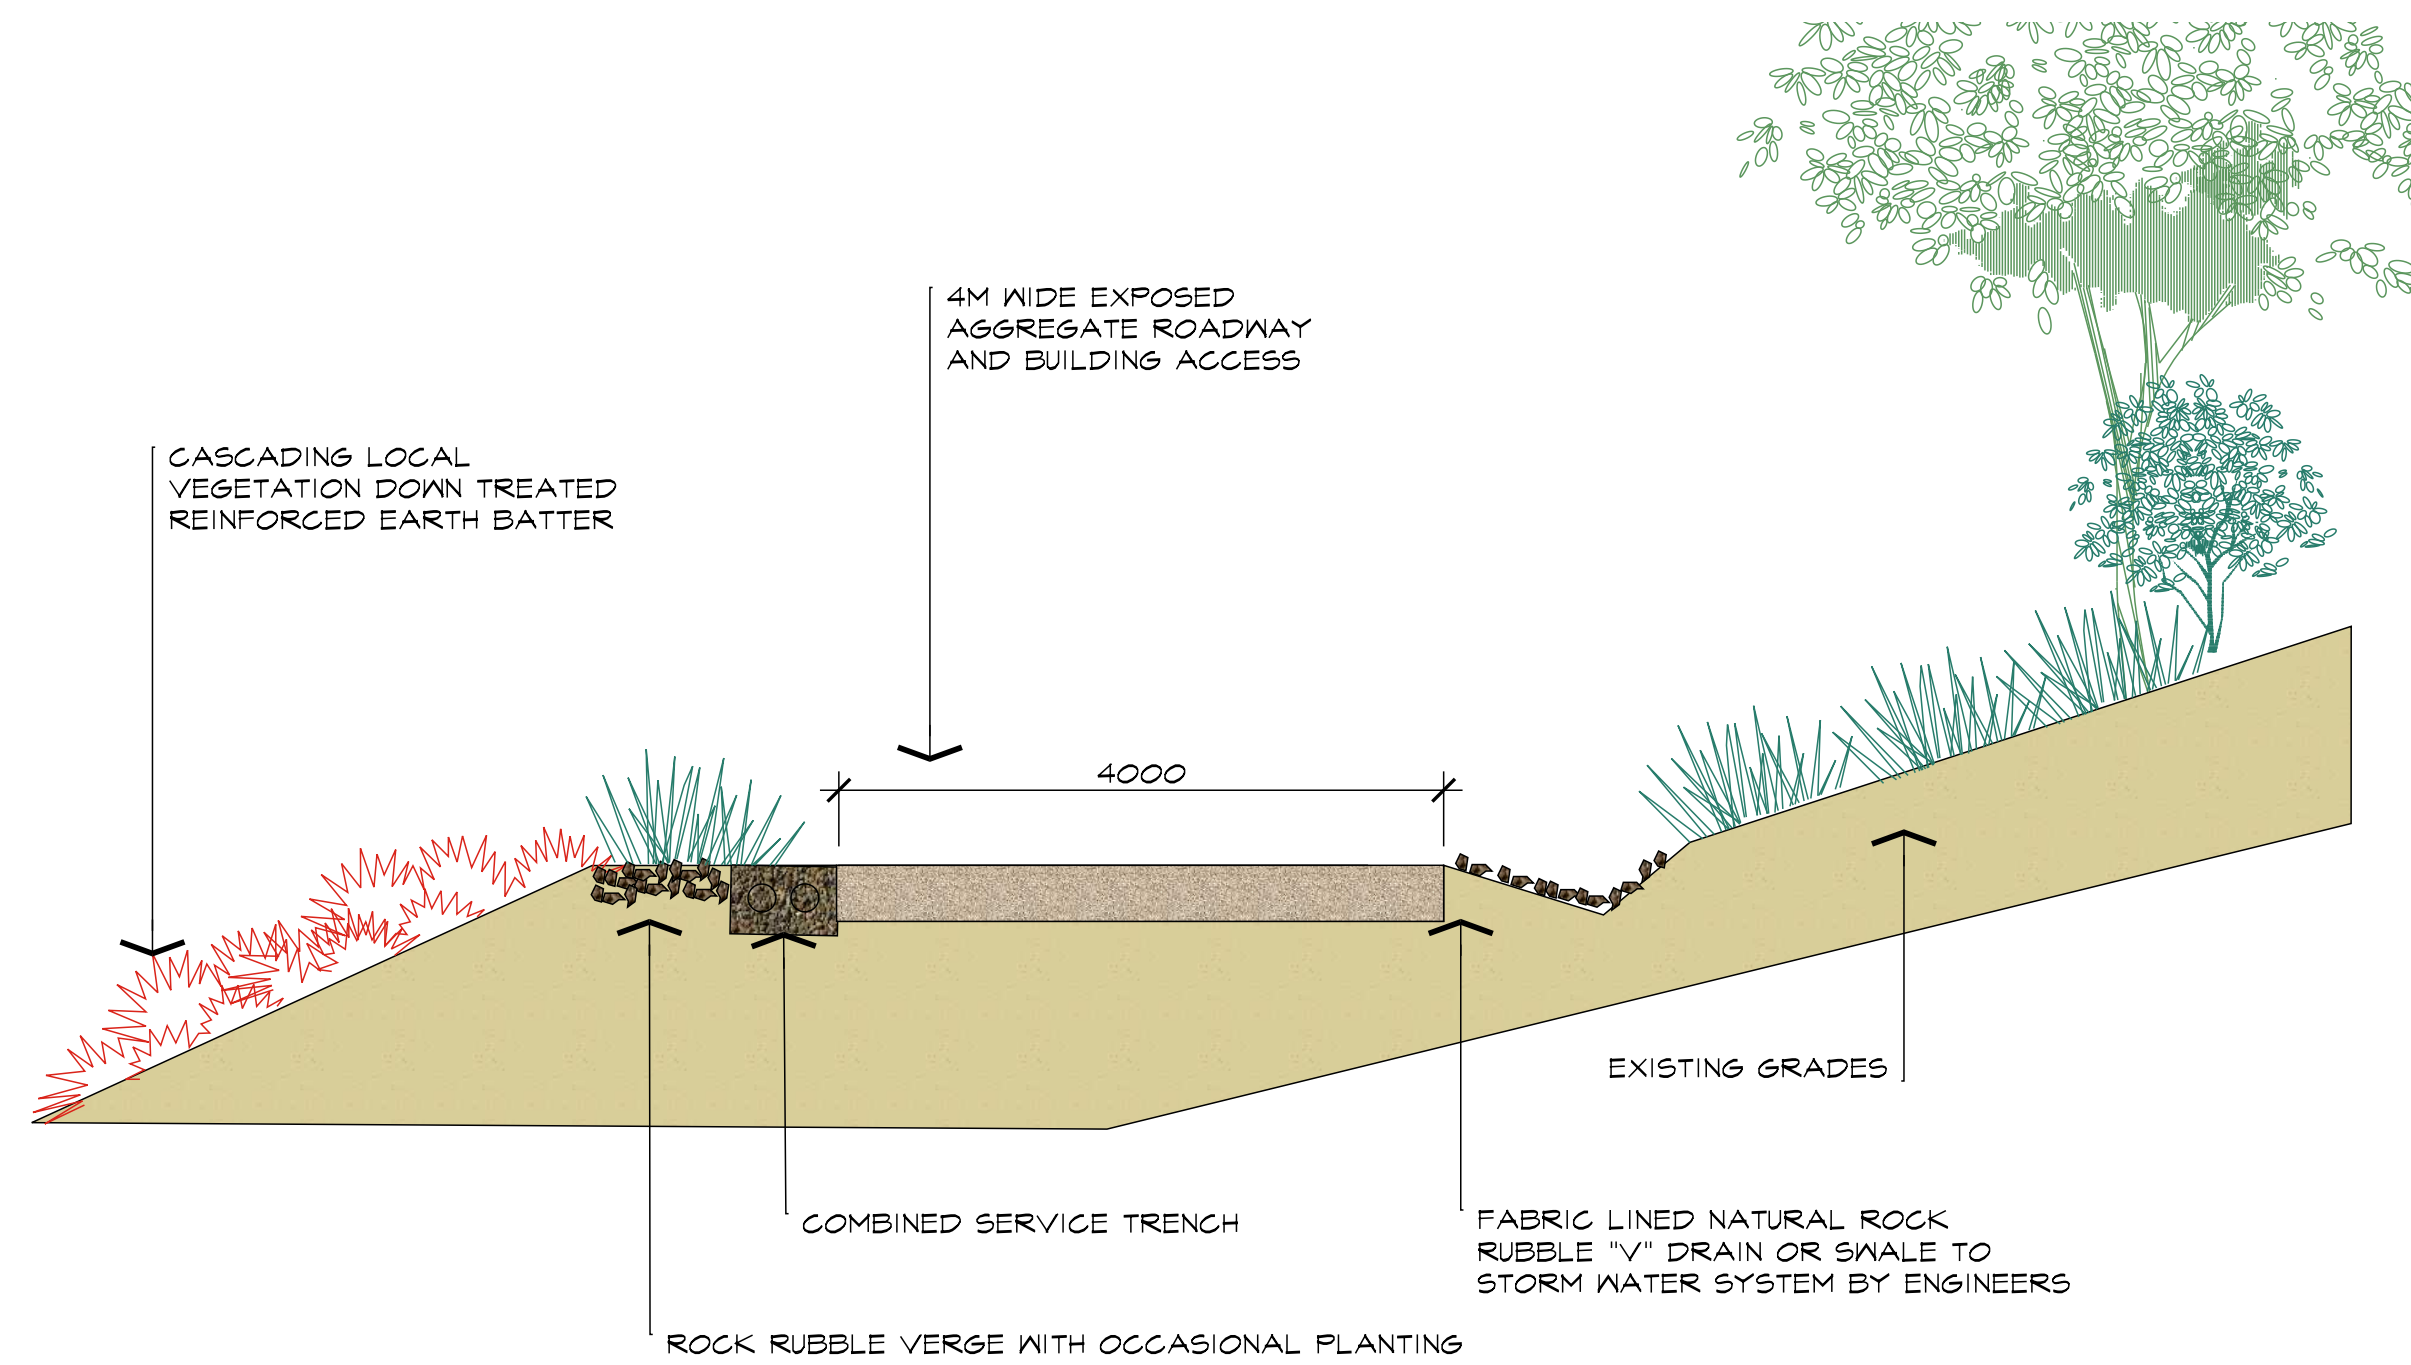

TYPICAL 4M ACCESS WAY

SUBJECT TO SITE DESIGN BY ENGINEERS
PREDOMINANTLY ROAD WIDTH TO ACCESS ALL VILLAS AND APARTMENTS

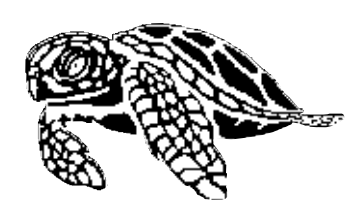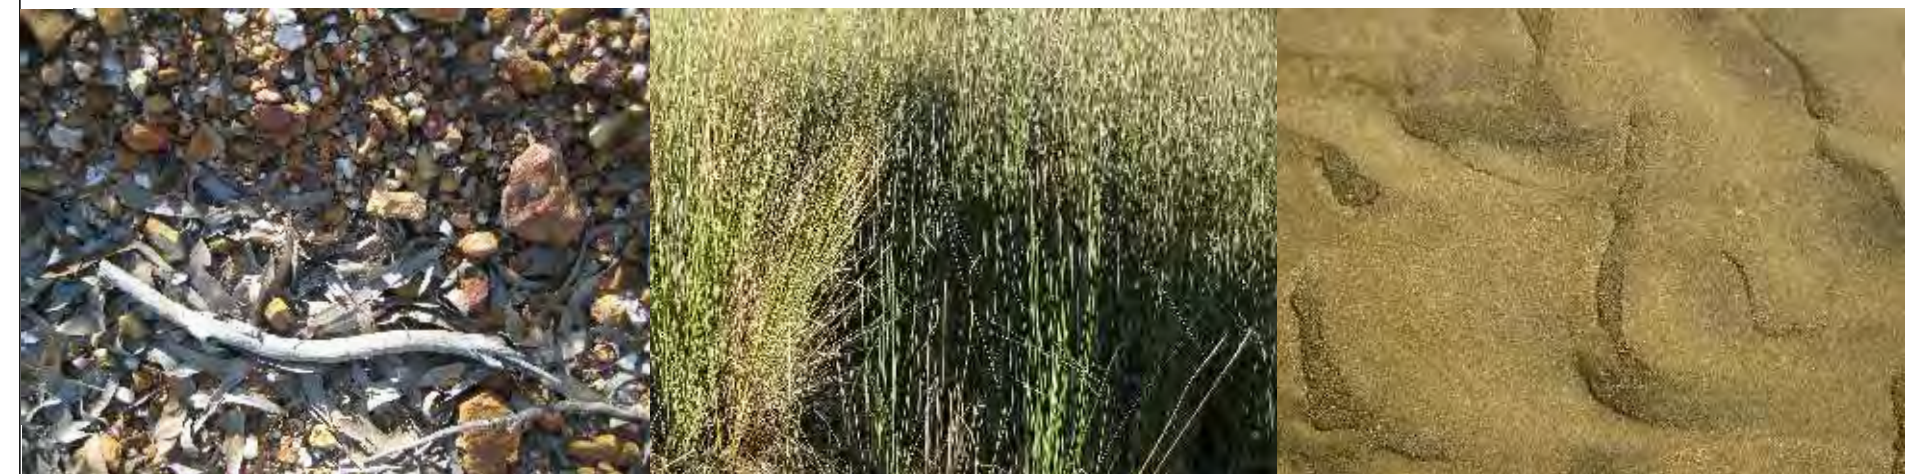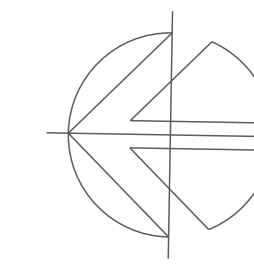

TURTLE STREET BEACH RESORT
CURTIS ISLAND
CLIENT: QRE PTY LTD
PROJECT NO: 100807.20
PLANS IN SERIES: 4 OF 5
DATE: SEPT. 2010

