


EXISTING COASTAL MELALEUCA AND EUCALYPT WOODLAND - SEVERELY STUNTED BY WIND AND SALT IMPACTS

EUCALYPT WOODLAND VILLAS AND APARTMENTS (TREES AVERAGE 6-12M)

ENTRY ARRIVAL ZONE FROM SOUTH END

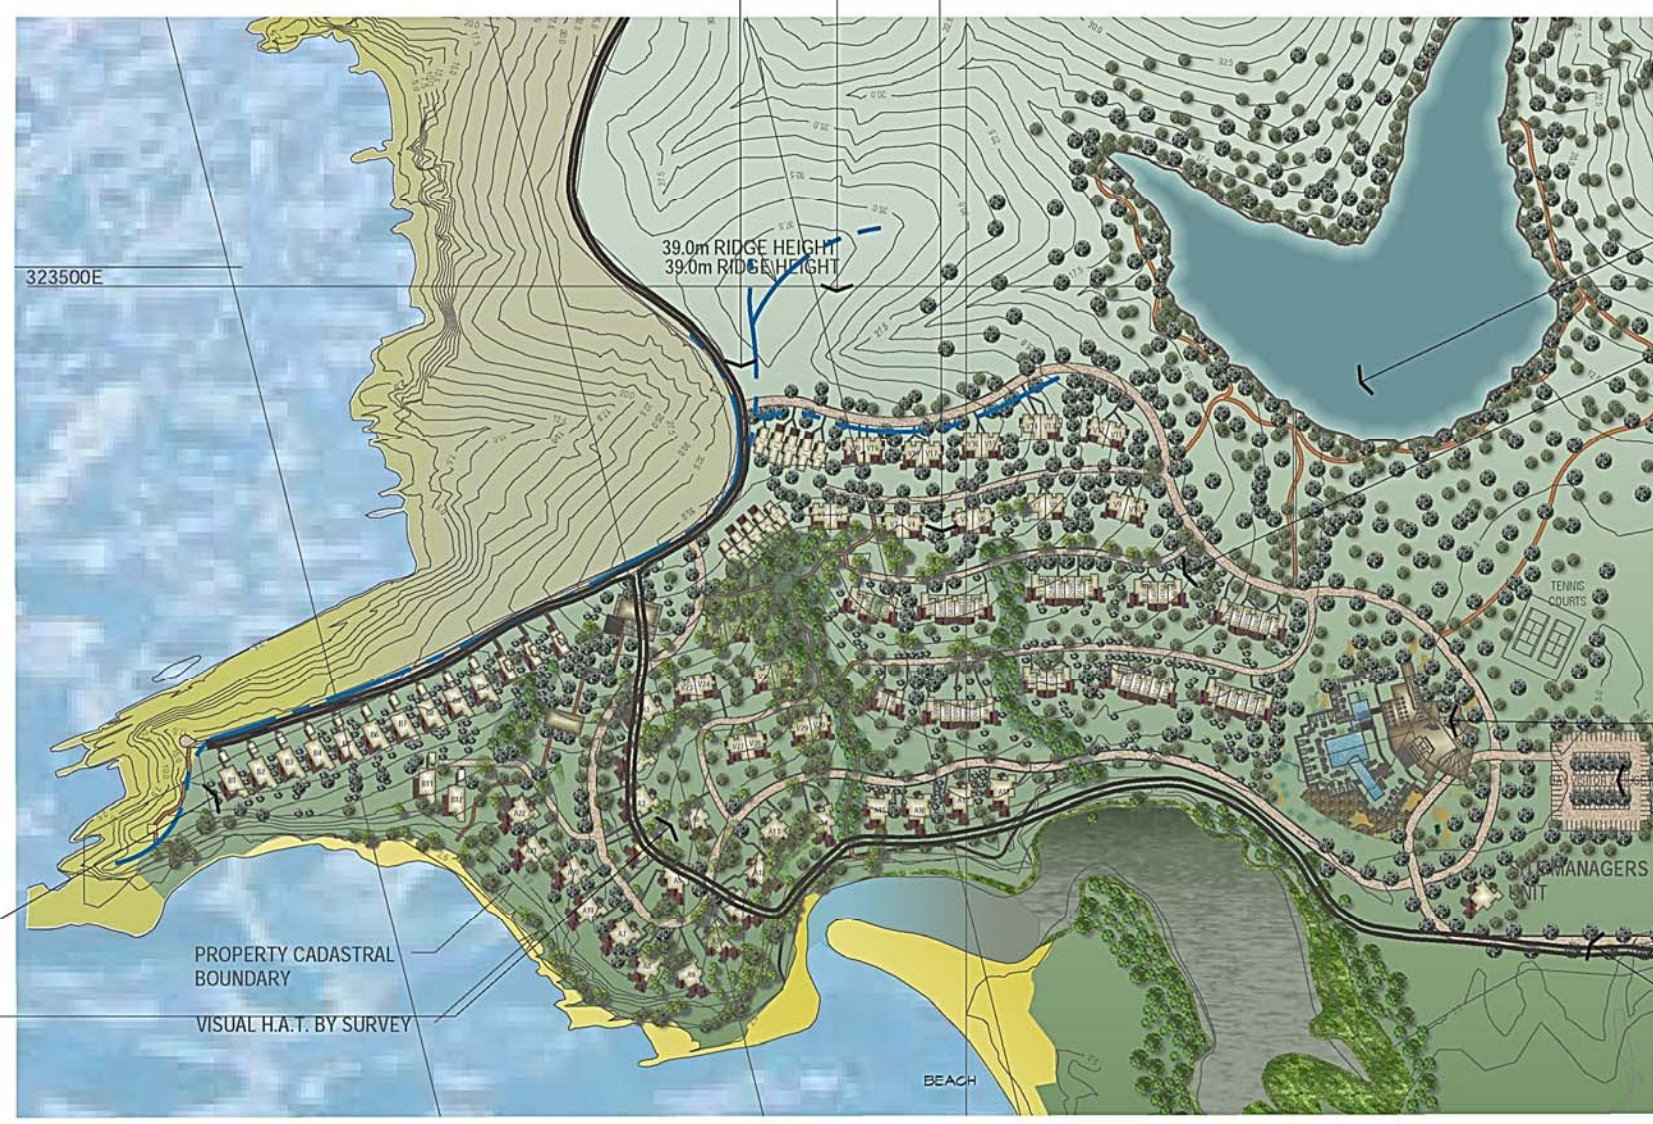

ROCKY HEADLAND COASTAL VILLAS

EUCALYPTUS WOODLAND APARTMENTS (TREES AVERAGE 6-10M)



LEGEND

- EXISTING TREES PLUS ADDITIONAL SUPPLEMENTARY PLANTINGS OF ENDEMIC SPECIES
- PROPOSED LOW PROFILE BUGGY ROADS - LOCATION INDICATIVE
- PROPOSED PEDESTRIAN NETWORK WITH LOOKOUT AND SEATING NODES
- INDICATIVE RANGE OF BUILDING STYLES AND FUNCTIONS. NOTE LOCATION SUBJECT TO DETAILED SITE SPECIFIC ASSESSMENT AND INTEGRATION WITH LOW IMPACT ACCESS NETWORK



LANDSCAPE MASTER PLAN

1: 2000 AT A1

TURTLE STREET BEACH RESORT
 CURTIS ISLAND
 CLIENT: QRE PTY LTD
 PROJECT NO: 600807
 PLANS IN SERIES: 1 OF 6
 DATE: SEPT. 10

